



# Kawana Town Centre

Revised Concept Designs

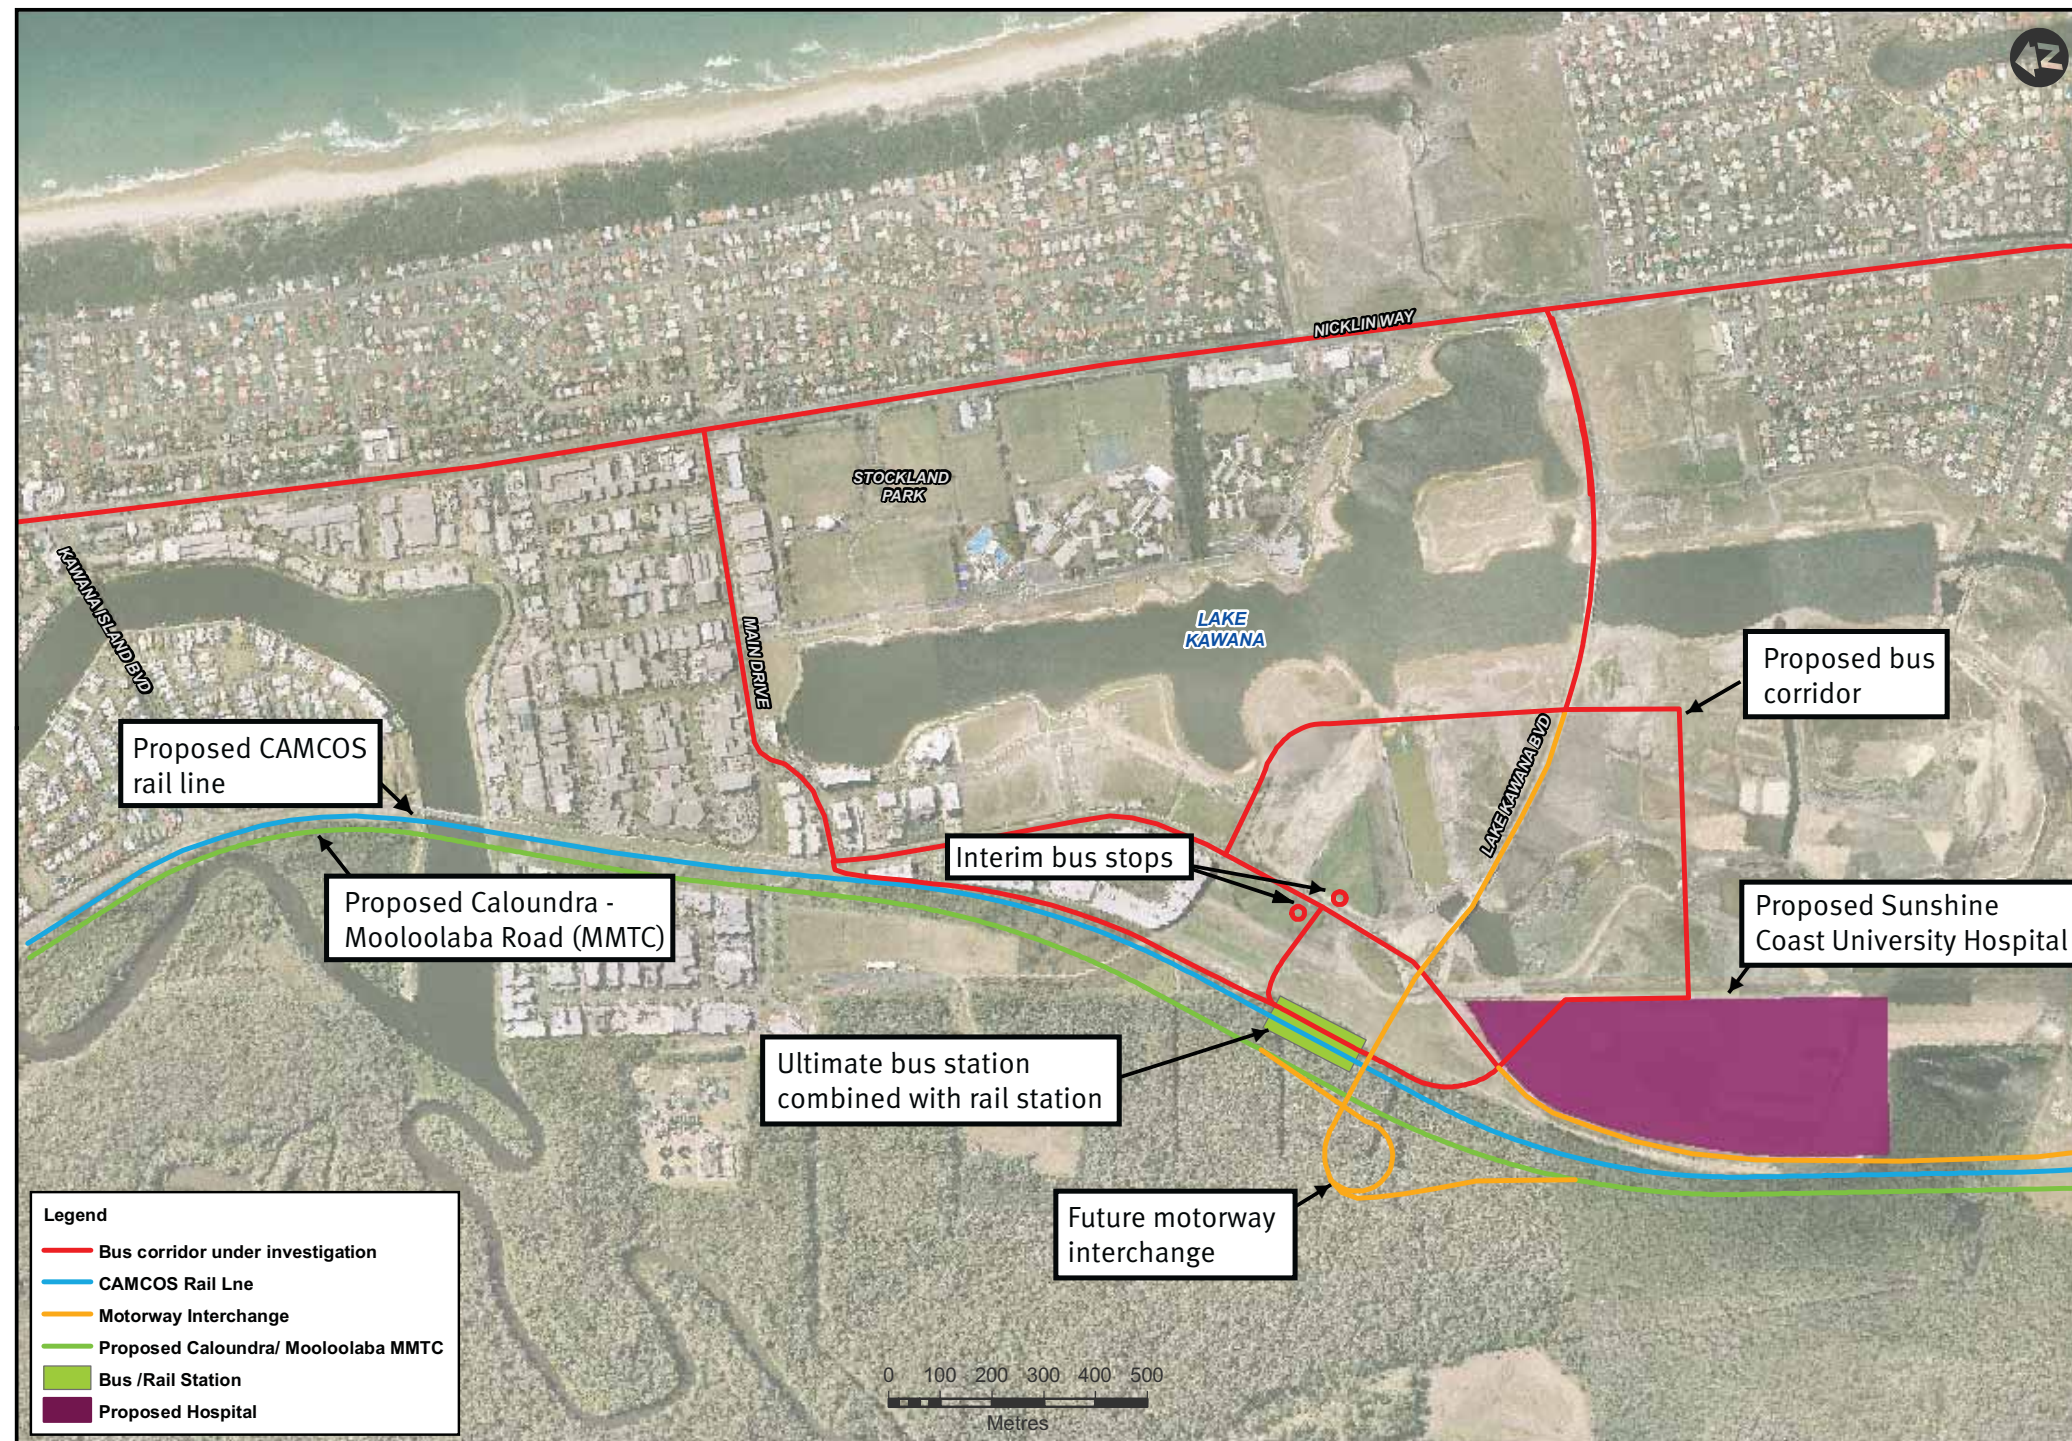

# Kawana Town Centre

Revised Concept Designs

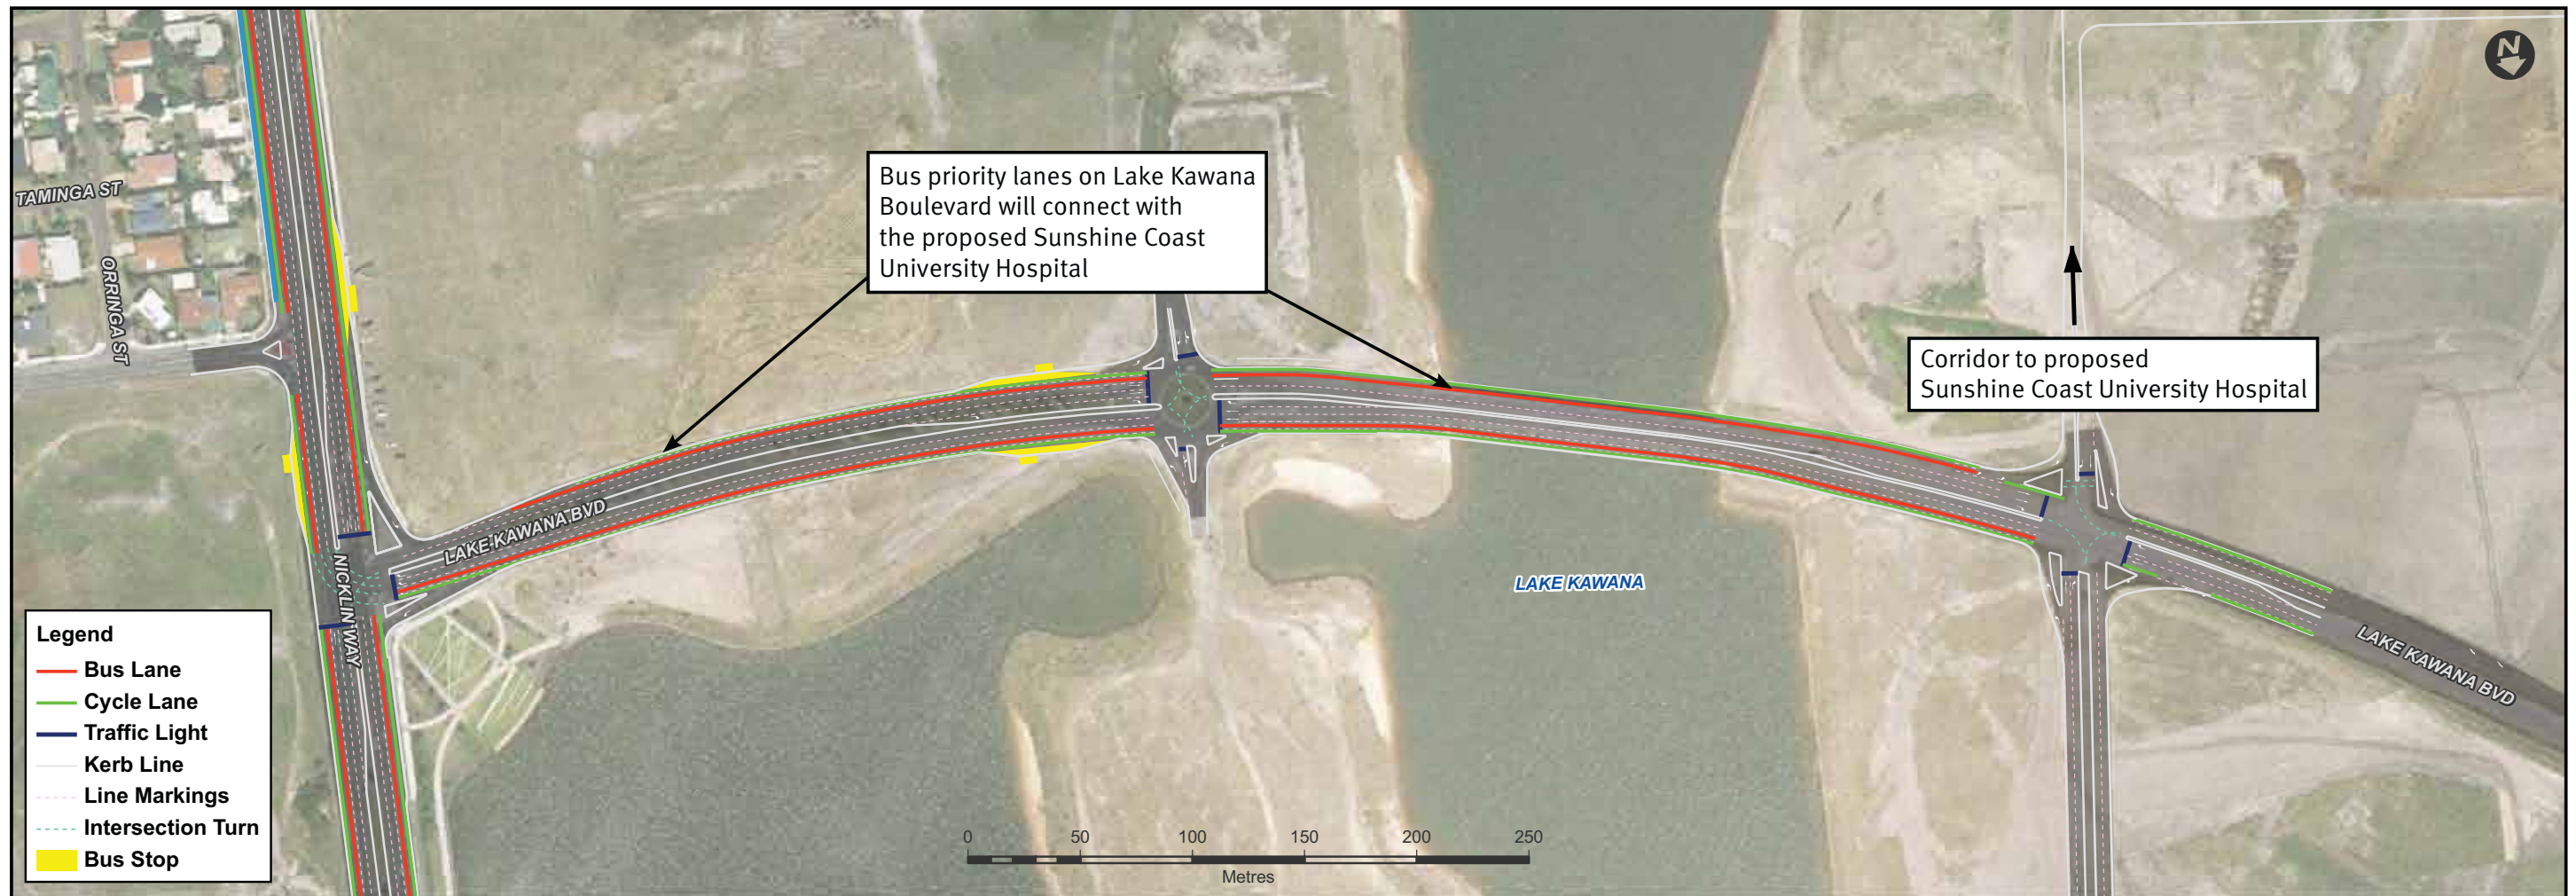

# Kawana Town Centre

Revised Concept Designs

