



Section 6 - 1

Revised concept design

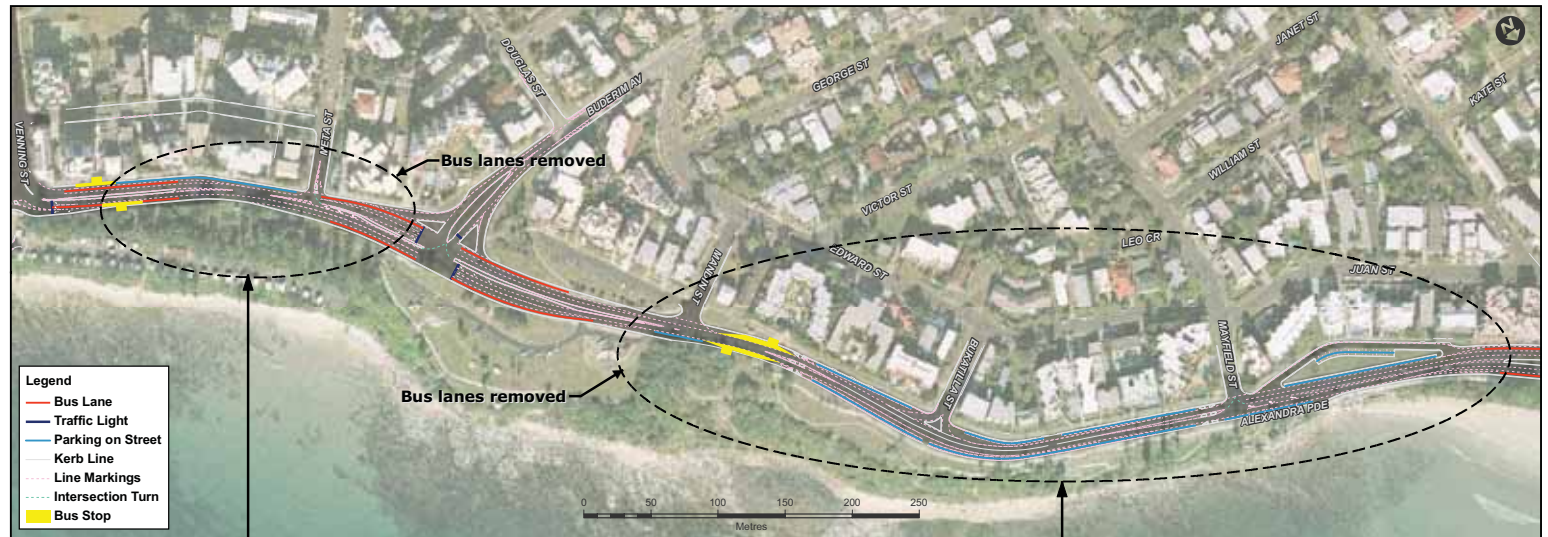

Concept design  
(September/October 2008)



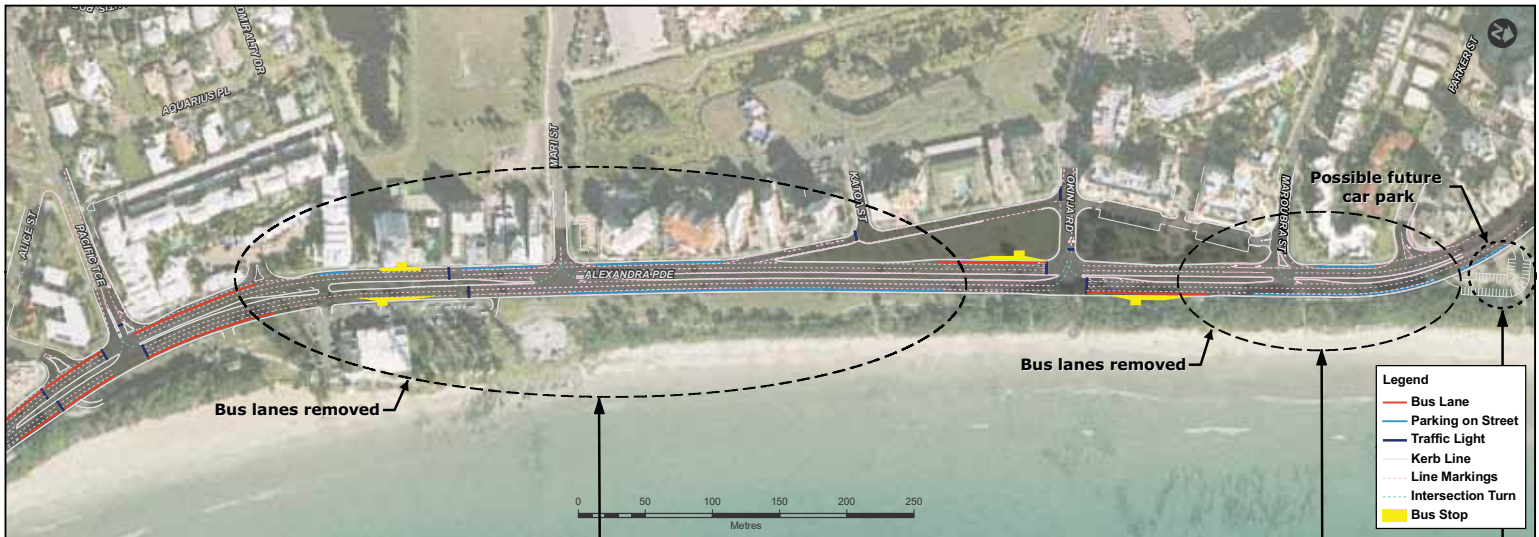

Section 6 - 2 - Option 1  
Bus queue jump only


Revised concept design



Concept design  
(September/October 2008)

Section 6 - 2 - Option 2  
 Realignment Mari Street

Revised concept design

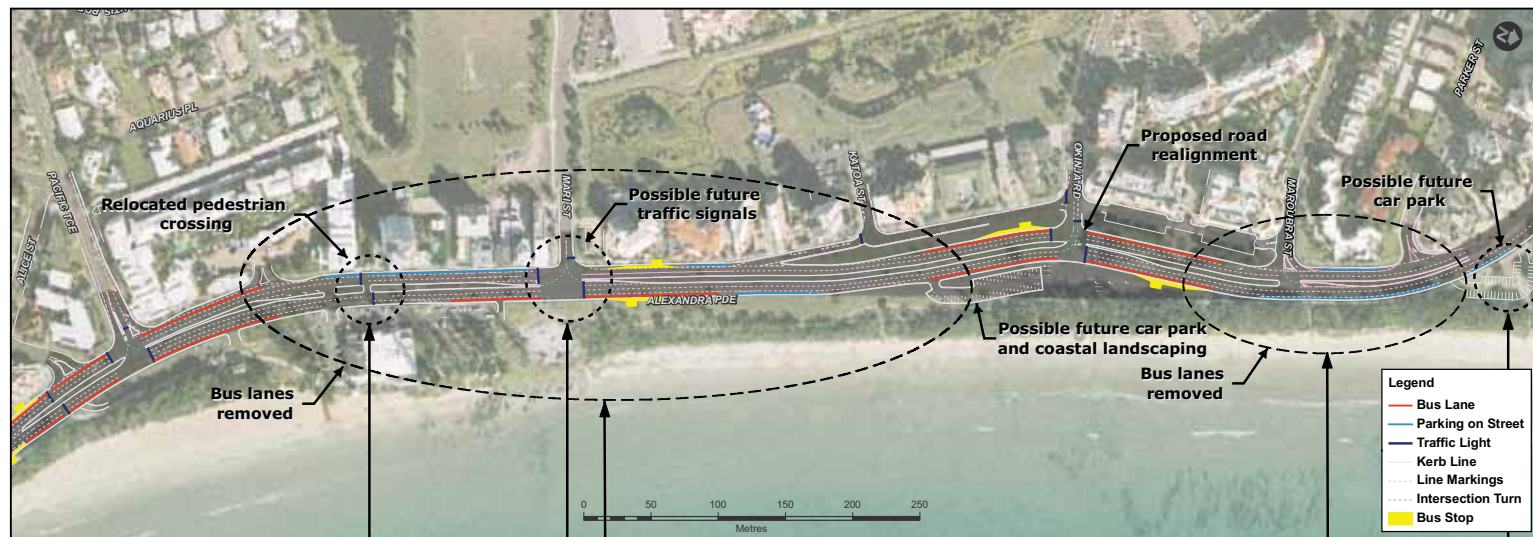

Concept design  
 (September/October 2008)

